


Pilot Farm Road

Stage 3

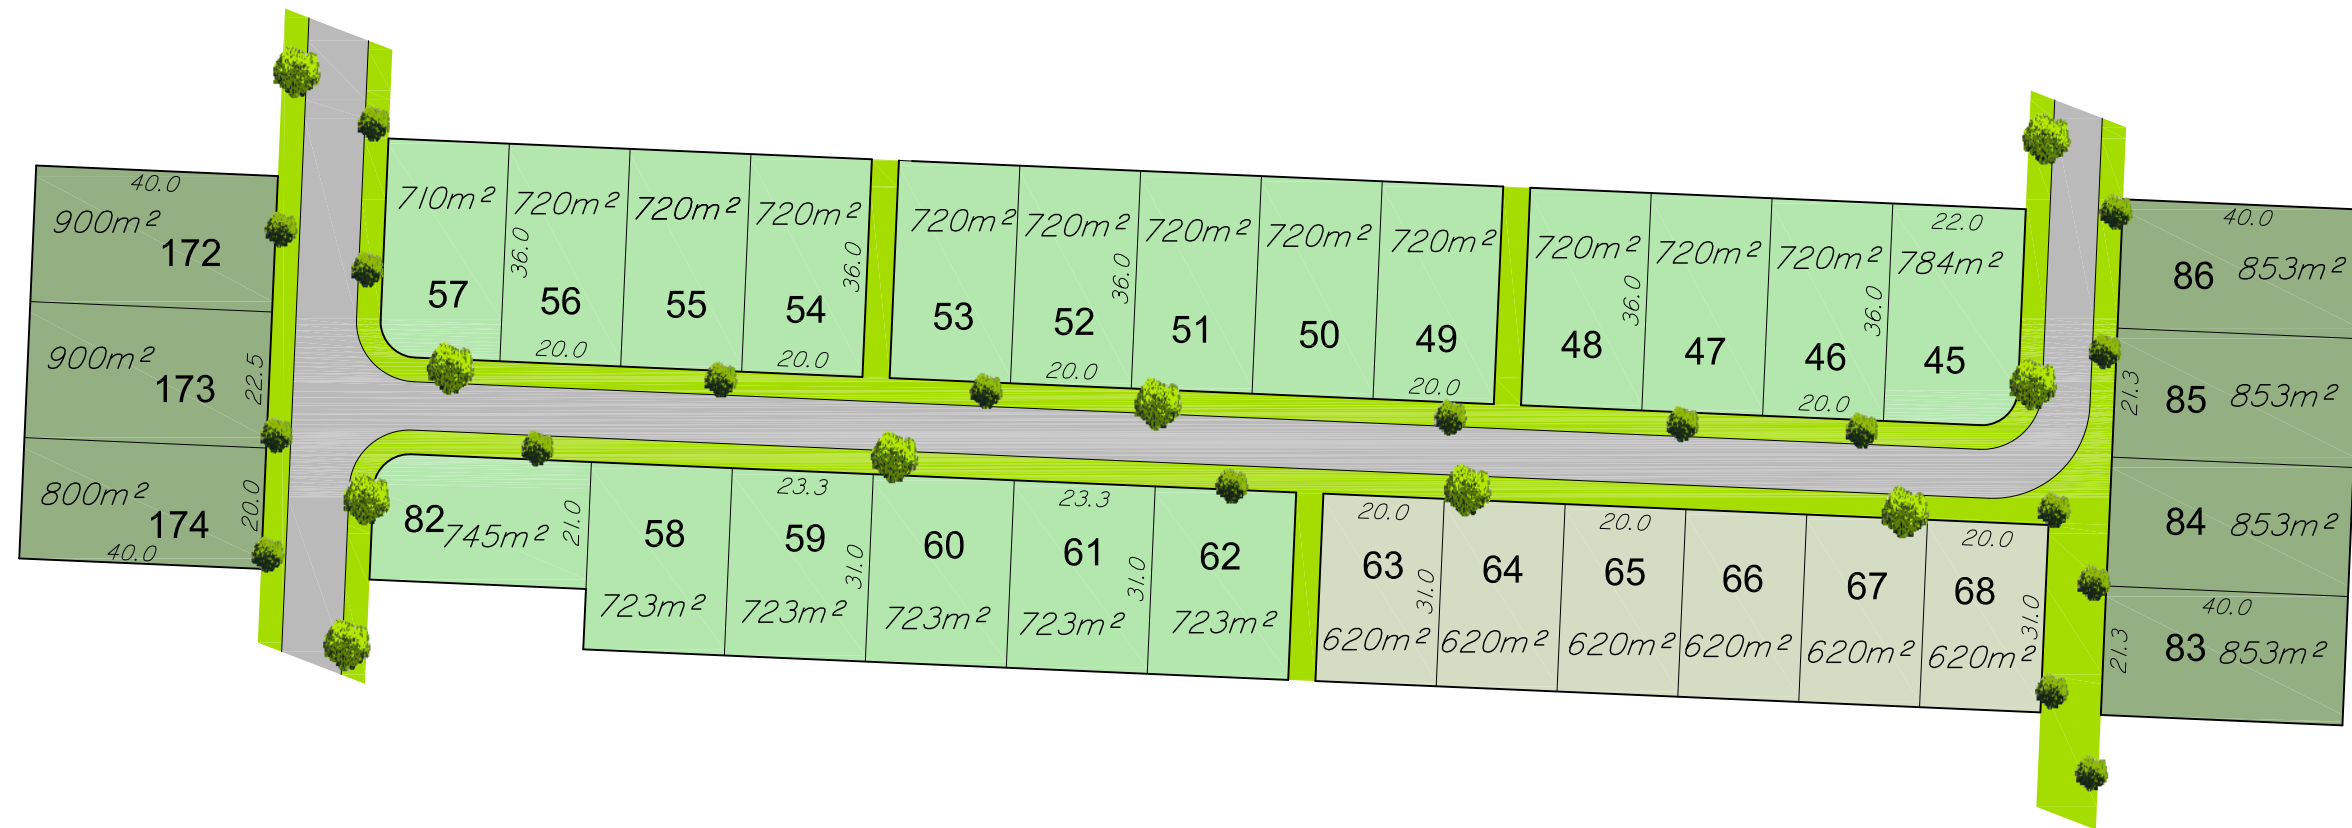

LEGEND

- 600m² - 699m²
- 700m² - 799m²
- 800m²+

NOTE: Areas and dimensions are subject to Council approval and registration of survey plan with the Department of Environment and Resource Management. This plan does not show any possible easements that may be applicable.



SCALE 1:1250 (A3)



PREPARED BY:

LANDPARTNERS
built environment consultants